






- ### Legend
- 1 Rugby league field
 - 2 Existing grandstands
 - 3 Spectator mounds
 - 4 Existing amenities
 - 5 Off street car park
 - 6 Existing club rooms
 - 7 Concrete footpath
 - 8 Timber deck
 - 9 Interpretive shelter
 - 10 Feature stone paving
 - 11 Bench seat on retaining wall
 - 12 Open lawn
 - 13 Alfresco dining
 - 14 Club Entry
 - 15 Large shade tree
 - 16 Small/medium tree
 - 17 Existing tree removed
 - 18 New football field




Ken Brown Sports Precinct
Masterplan





| December 2016 | Project No 1606-0012-SD-L1.01 Rev 02

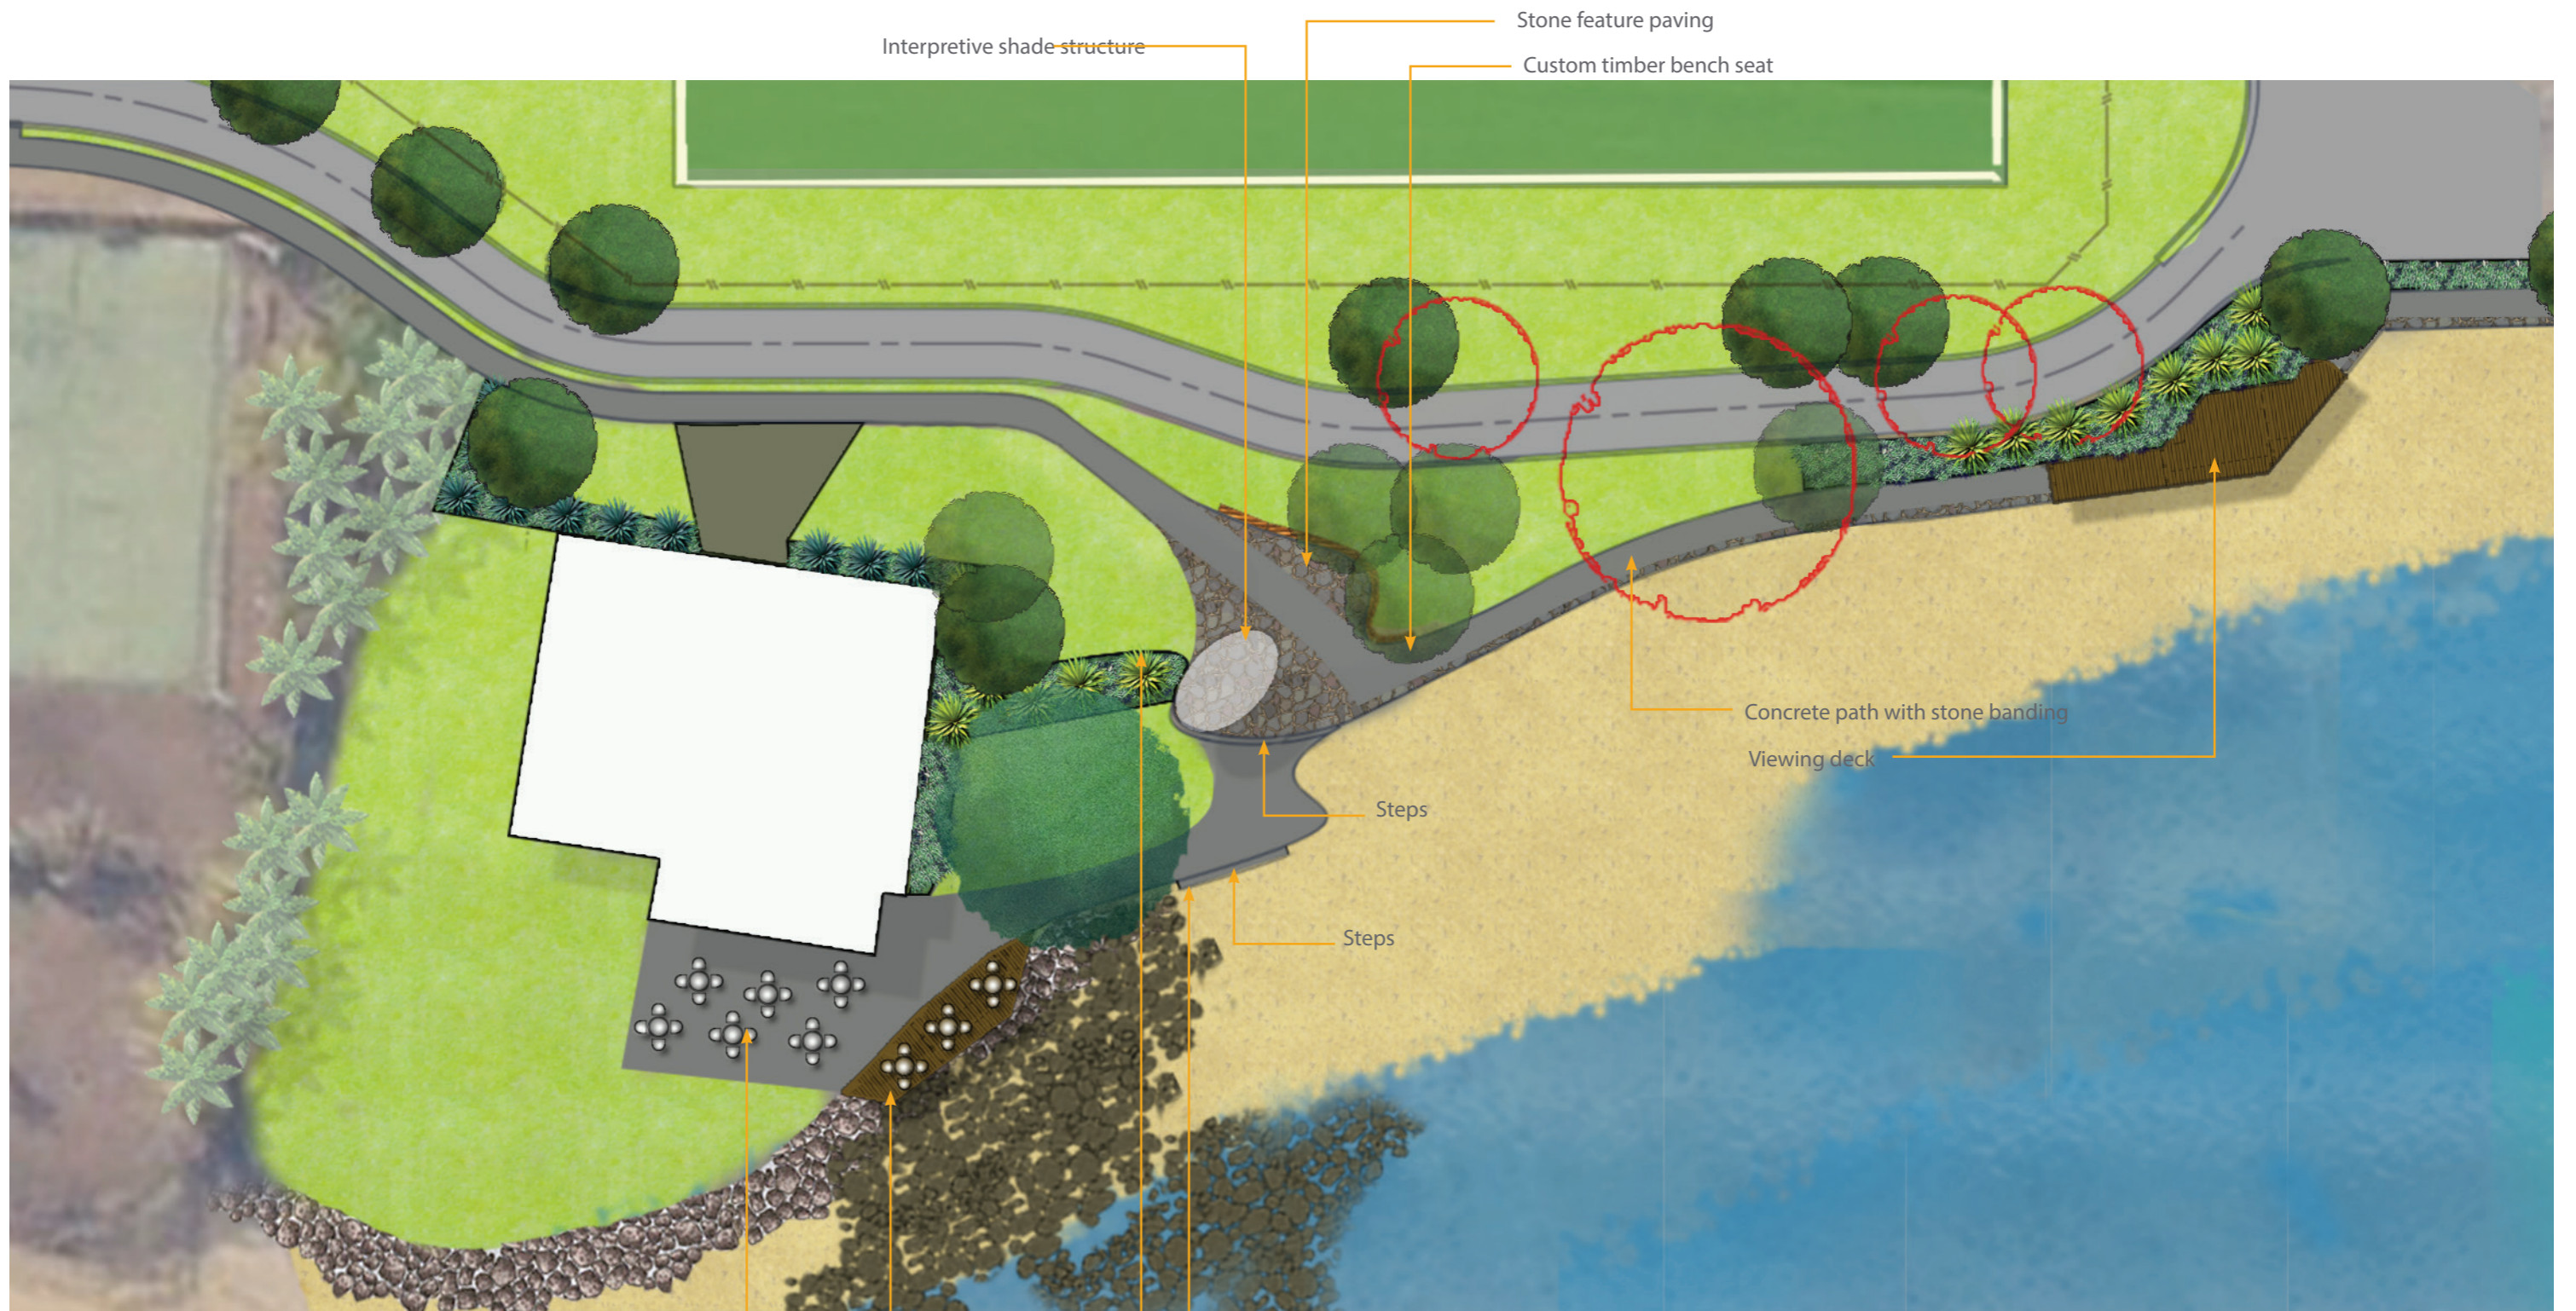

Interpretive shade structure

Stone feature paving

Custom timber bench seat

Concrete path with stone banding

Viewing deck

Steps

Steps

Outdoor dining area for Club

Concrete steps down to beach

Low retaining wall

Viewing deck

Legend





Existing tree to be removed




Existing tree to be retained



New shade tree


Ken Brown Sports Precinct Masterplan




Scale 1:300-@A3 | December 2016 | Project No 1606-0012-SD-L1.02 Rev 02

Plant palette



Syzygium forte



Ficus benjamina



Cupaniopsis anarcadoides



Xanthostemon chrysanthus



Phyllanthus multiflorus



Philodendron xanadu



Liriope muscari



Ixora 'malay pink'



Hymenocallis speciosa



Zamia furfurcrea

Character Images



Spectator mounds



Natural shade to field edge



Footpaths linking to existing



bench seating



Club entry



Alfresco dining



Viewing decks



Ken Brown Sports Precinct
Plant palette/character images



LANDPLAN
LANDSCAPE ARCHITECTURE